


S15

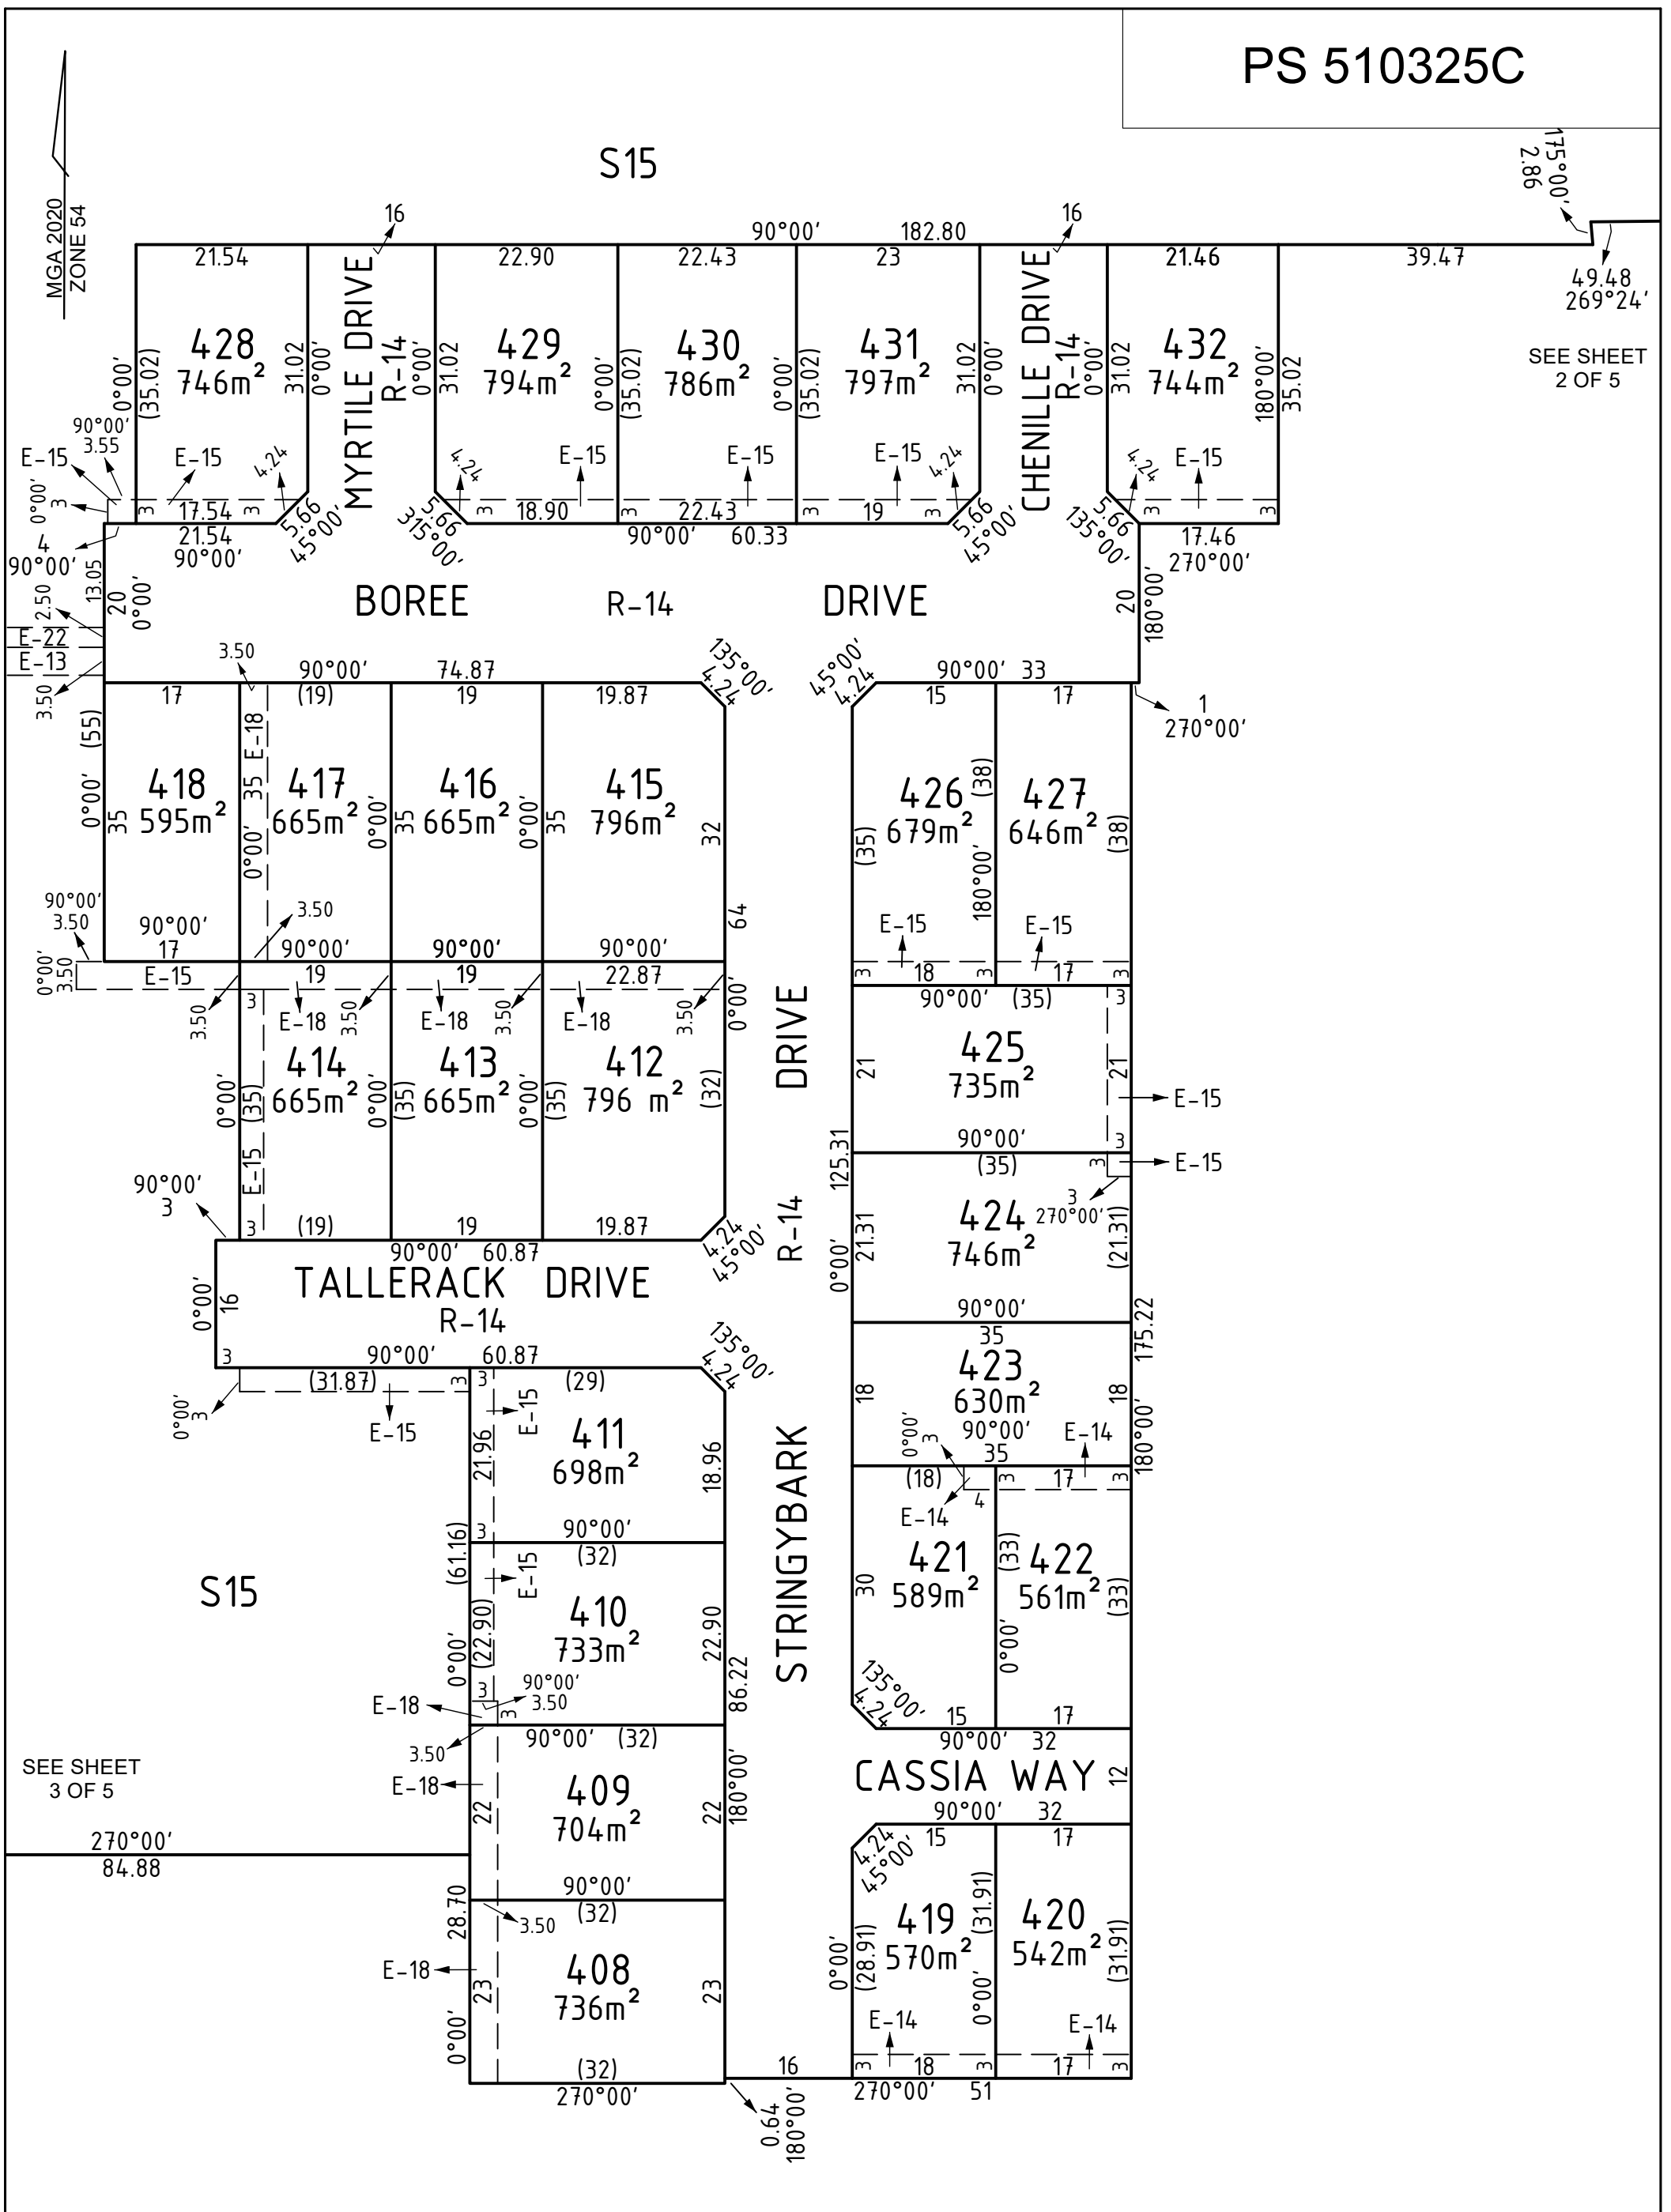


SEE SHEET 2 OF 5

SEE SHEET 3 OF 5



NORTHERN LAND SOLUTIONS
 LICENSED SURVEYORS, PLANNERS, LAND DEVELOPMENT CONSULTANTS
 P.O. BOX 1054
 SWAN HILL VIC. 3585
 P: 03 50 33 00 35 F: 03 50 33 00 36 M: 0409015326
 EMAIL- wes@northernlandsolutions.com.au
 WEB - www.northernlandsolutions.com.au

SCALE 1:750

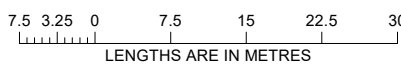

Digitally signed by: Wesley Pye, Licensed Surveyor,
 Surveyor's Plan Version (4),
 21/09/2022, SPEAR Ref: S198732B

ORIGINAL SHEET SIZE: A3

SHEET 4

Digitally signed by:
 Swan Hill Rural City Council,
 10/11/2022,
 SPEAR Ref: S198732B